

SURVEYOR'S NOTES:

- (1): SURVEYOR HAS MADE NO INVESTIGATION OR INDEPENDENT SEARCH FOR EASEMENTS OF RECORD, ENCUMBRANCES, RESTRICTIVE COVENANTS, OWNERSHIP TITLE EVIDENCE, OR ANY OTHER FACTS WHICH AN ACCURATE AND CURRENT TITLE SEARCH MAY DISCLOSE.
 - (2): SINCE THE DATE OF THIS SURVEY, CONDITIONS BEYOND THE KNOWLEDGE OR CONTROL OF CHRIS PARKER MAY HAVE ALTERED THE VALIDITY AND CIRCUMSTANCES SHOWN OR NOTED HEREON.
 - (3): DECLARATION IS MADE TO THE ORIGINAL PURCHASER OF THIS SURVEY. IT IS NOT TRANSFERABLE TO ADDITIONAL INSTITUTIONS OR SUBSEQUENT OWNERS.
 - (4): SURVEY IS VALID ONLY IF PRINT HAS THE ORIGINAL SEAL AND SIGNATURE (IN RED INK) OF THE SURVEYOR PRESENT.
 - (5): ALL BUILDINGS, SURFACE AND SUBSURFACE IMPROVEMENTS ON AND ADJACENT TO THE SITE ARE NOT NECESSARILY SHOWN.
 - (6): ONLY ACTS OF POSSESSION, IF ANY, THAT ARE VISIBLE FROM CASUAL INSPECTION OF THE PROPERTY ARE SHOWN HEREON. NO WARRANTY OR GUARANTEE IS IMPLIED AS TO THE EXISTENCE OF ACTS OF POSSESSION BY ADJOINERS TO THE LANDS SHOWN AND DESCRIBED HEREON.
 - (7): THE PROPERTY LINES SHOWN ON THE SURVEY PLAN ARE BASED UPON OLD ESTABLISHED CORNERS AND AGREED CORNERS BETWEEN ADJOINING LAND OWNERS AND MAY OR MAY NOT BE THE LINES OF THE ALIQUOT PARTS OF THE SECTION AND CARRY NO WARRANTY THAT THEY ARE THE LINES OF THE ALIQUOT PARTS OF THE SECTION.
 - (8): DATE FIELD SURVEY COMPLETED (9/22/15)
 - (9): DATE DRAWING COMPLETED (9/25/15)
 - (10): () RECORDED BEARINGS, ANGLES OR DISTANCES.
 - (11): POB POINT OF BEGINNING
 - (12): POC POINT OF COMMENCEMENT
 - (13): TYPE OF SURVEY: PLOT PLAN
- I HEREBY STATE THAT ALL PARTS OF THIS SURVEY AND DRAWING HAVE BEEN COMPLETED IN ACCORDANCE WITH THE CURRENT REQUIREMENTS OF THE STANDARDS OF PRACTICE FOR SURVEYING IN THE STATE OF ALABAMA TO THE BEST OF MY KNOWLEDGE, INFORMATION AND BELIEF.


Chris Parker

CHRISTOPHER PARKER
LICENSED PROFESSIONAL LAND SURVEYOR
LICENSE NO. 26281
WITHIN THE STATE OF ALABAMA



PLOT PLAN

#1 24" PERC 60MPI		#2 24" PERC 60MPI	
0°-14"	5YR 4/4	0°-14"	5YR 4/4
14°-50"	5YR 5/4	14°-50"	5YR 5/4

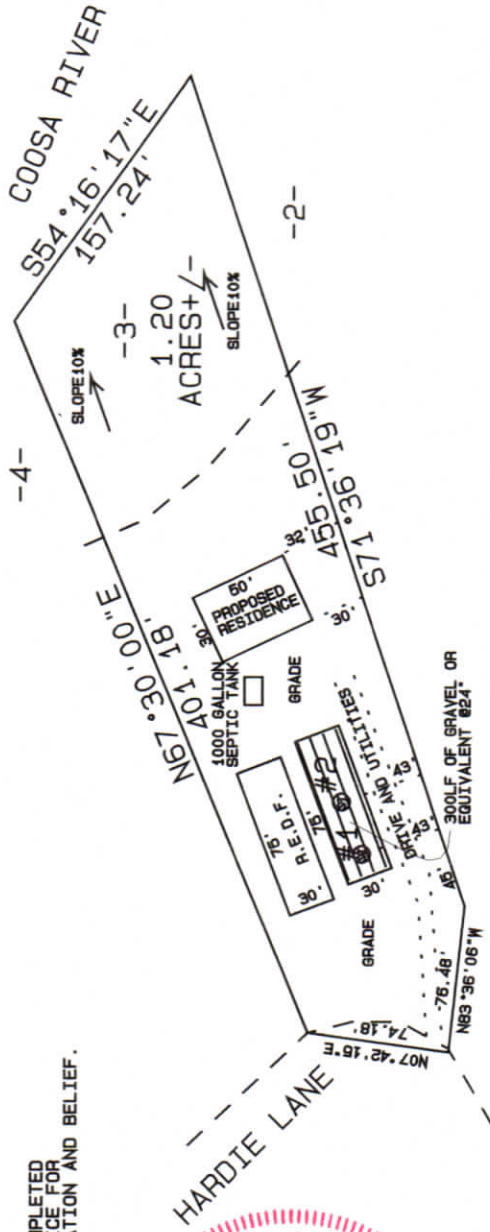

Symbol	Description
⊙	SS MANHOLE
⊗	POWER POLE
○	IRON PIN FOUND
●	CAPPED 1/2" REBAR
---	LOT LINE
---	PROPERTY LINE
---	SET BACK LINE

DRAWN BY: CBP
CHECKED BY: CBP
FIELD NOTES: 2015/2 PG: 32
SURVEY CREW: CP, WP
SURVEY #: JOEYWELLS

CHRIS PARKER
LAND SURVEYOR
1614B OLD HWY 431
GLENCOE AL 35905
PH. 256.312.4388

JOEY WELLS
ETOWAH COUNTY, ALABAMA